


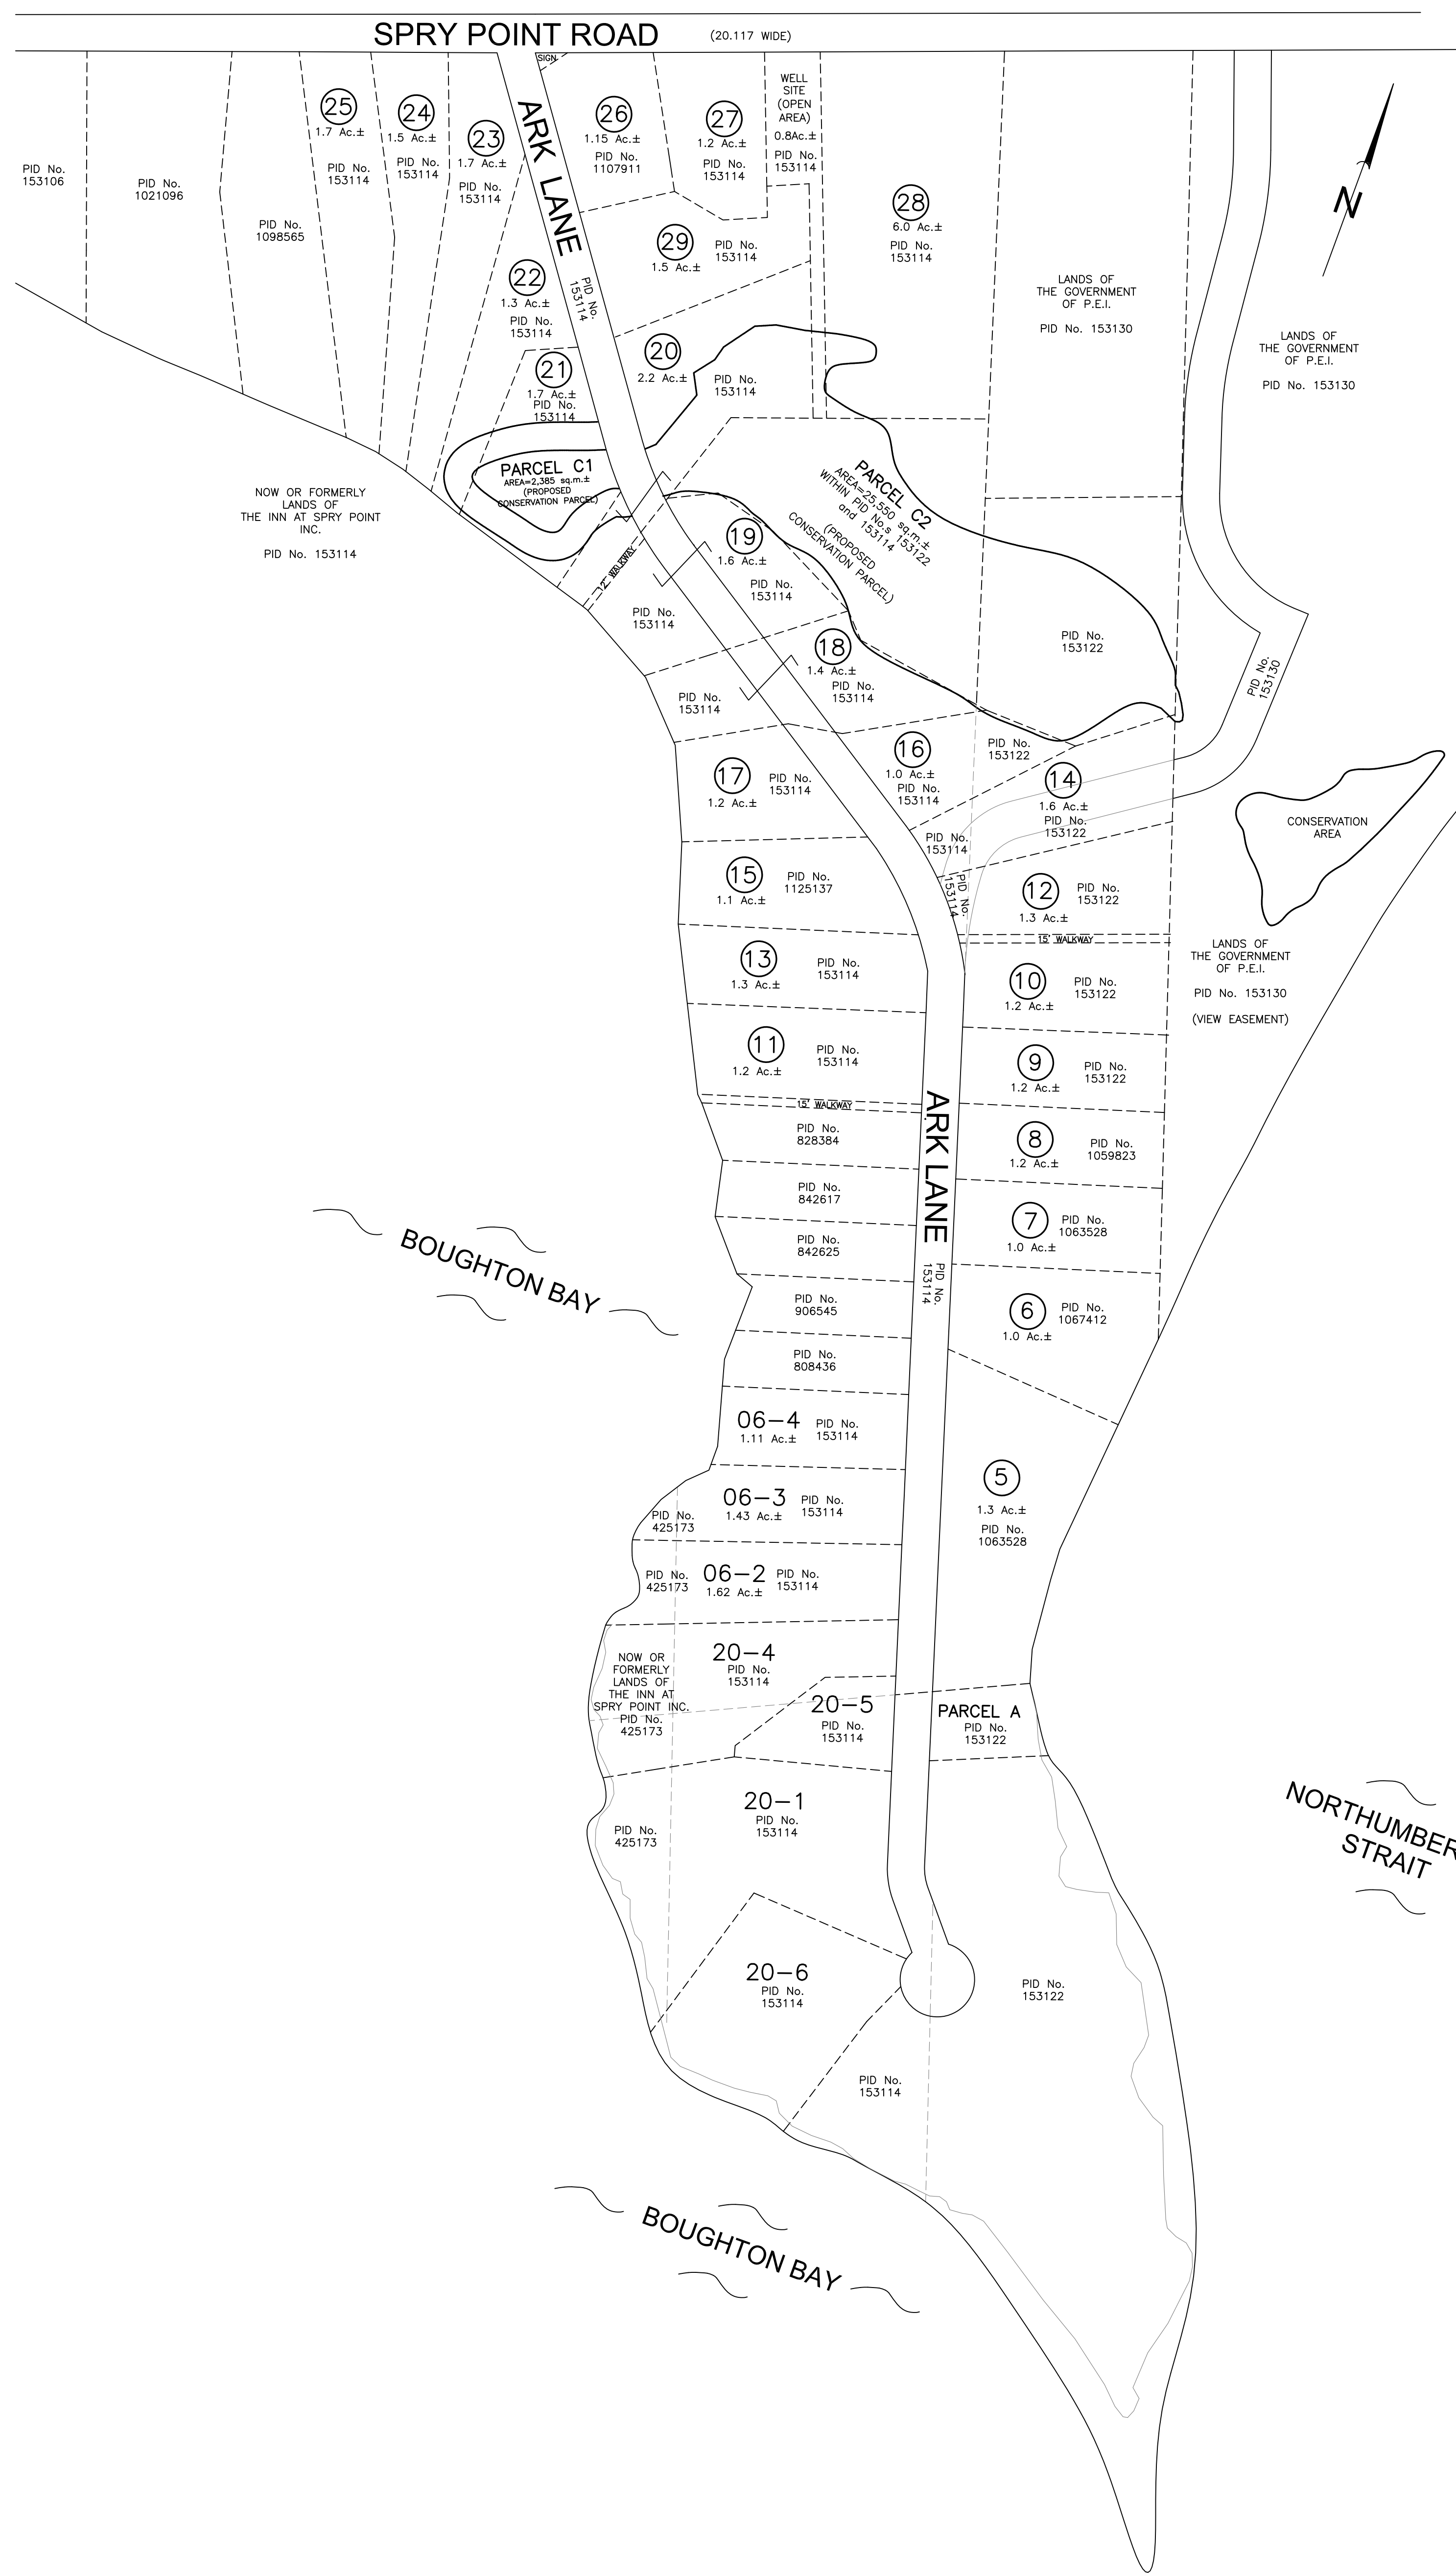

KEY PLAN
N.T.S.

LEGEND

PROPERTY LINES (APPROXIMATE)



BOUGHTON BAY

NORTHUMBERLAND STRAIT

BOUGHTON BAY

NOTES

1. THIS CONCEPT PLAN WAS COMPILED USING PEI DEPARTMENT OF FINANCE, GEOLINC DATA AND EXISTING SURVEY PLANS.
2. THIS PLAN HAS BEEN PREPARED IN METRIC.


Prepared by:
Derek A. French Professional Services Inc.
 DEREK A. FRENCH, P.E.I.L.S.
 588 MAIN ST, CORNWALL, PE COA 1H0
 t: 902-394-2945
 dfrenchservices@gmail.com

CONCEPT PLAN SHOWING
ARK LANE
 THE INN AT SPRY POINT INC.

LITTLE POND KING'S COUNTY LOT 56 P.E.I.

DRAWN BY: D.A.F. Pid No.s 153114
 DRAWING No. 21236-2 153122 & 425173
 PREPARED BY:

PRELIMINARY FEBRUARY 22, 2023
 DEREK A. FRENCH P.E.I. LAND SURVEYOR DATE

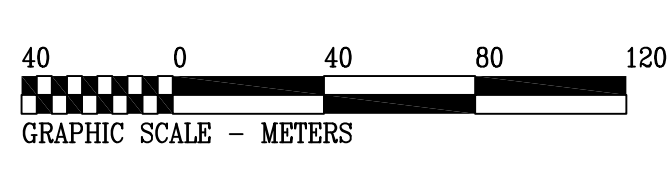

SCALE 1: 2,000 metric